
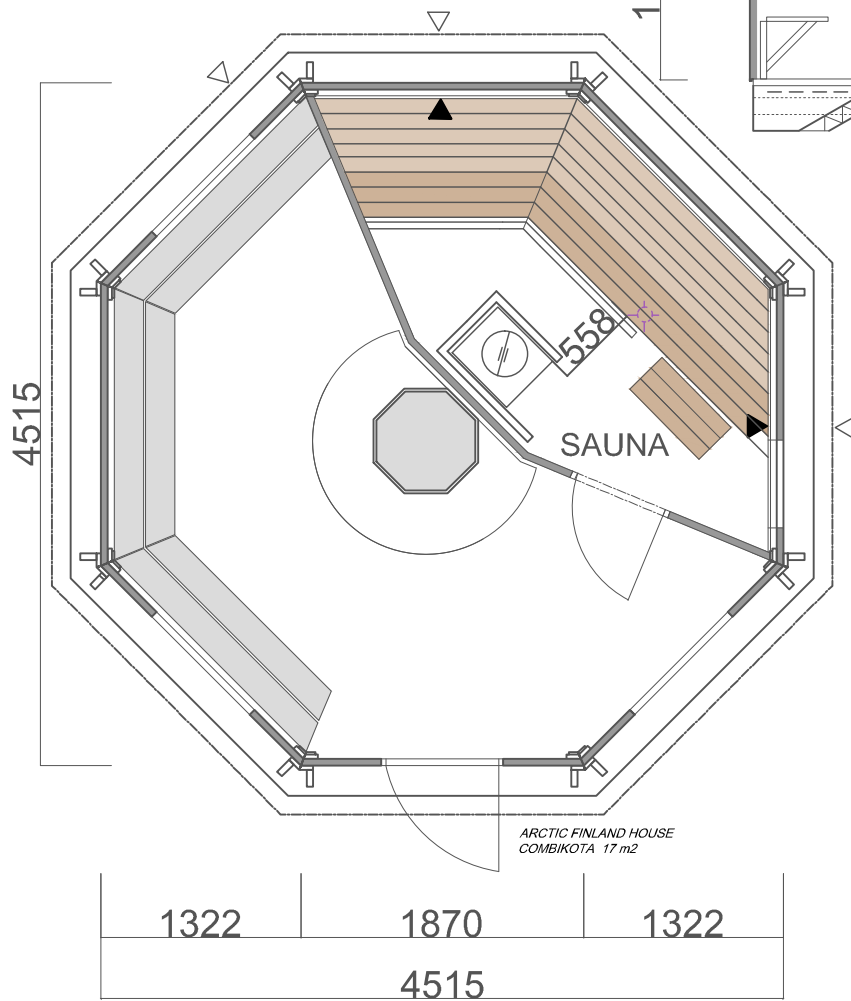
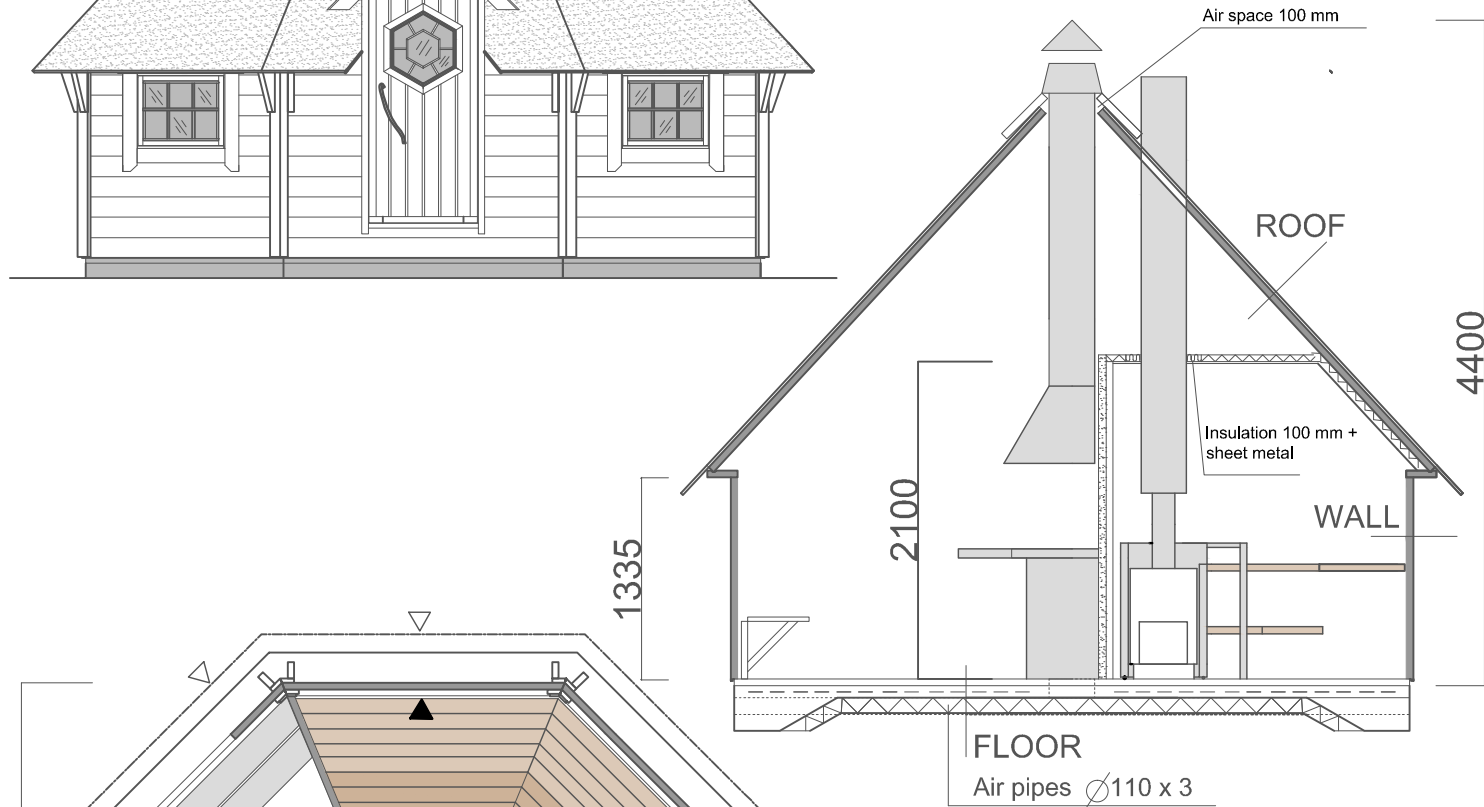


COMBIKOTA 17 m2

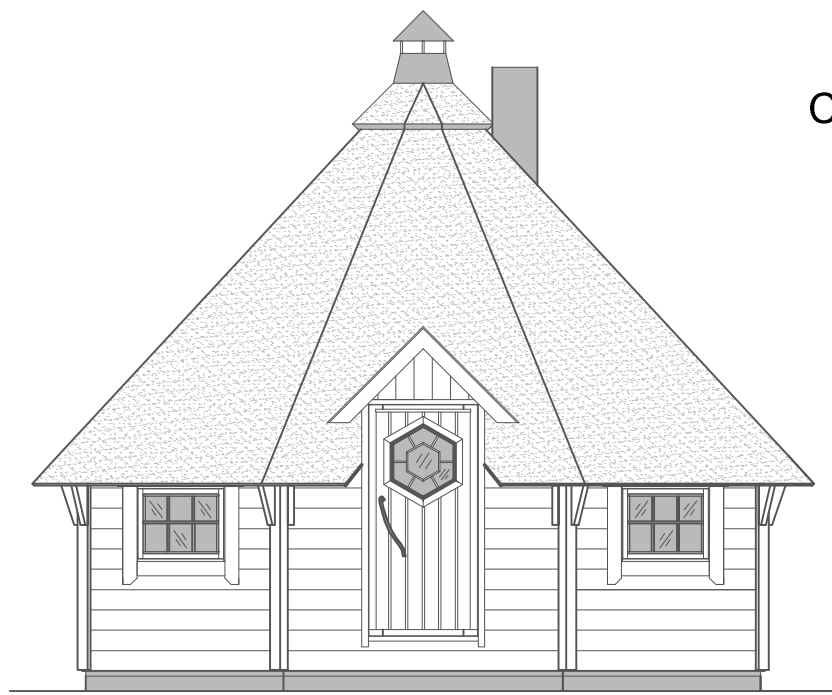

ROOF

Roofing felt
 Frame 45 x 45
 Insulation 40 mm in the sauna roof
 Panel 18 x 145

WALL

Timber panel 45 x 145

FLOOR

Concrete slab 80 mm
 Steel mesh embedded in concrete slab (B500K 4-150)
 Cellular plastic / styrofoam 100 mm
 Compacted gravel 200 mm (0-16 mm)
 Base frame 45 x 95 pressure impregnated (Bitumen felt under base frame)

GRILLIKOTA 17 m ²	Drawings 1:50
ARCTIC FINLAND HOUSE Kaartotie 2, FIN-33950 Pirkkala P. 010 420 1230 arctic@arcticfinland.com	Christian Anttila (rkm)