


## VICTORIA 9 m<sup>2</sup>

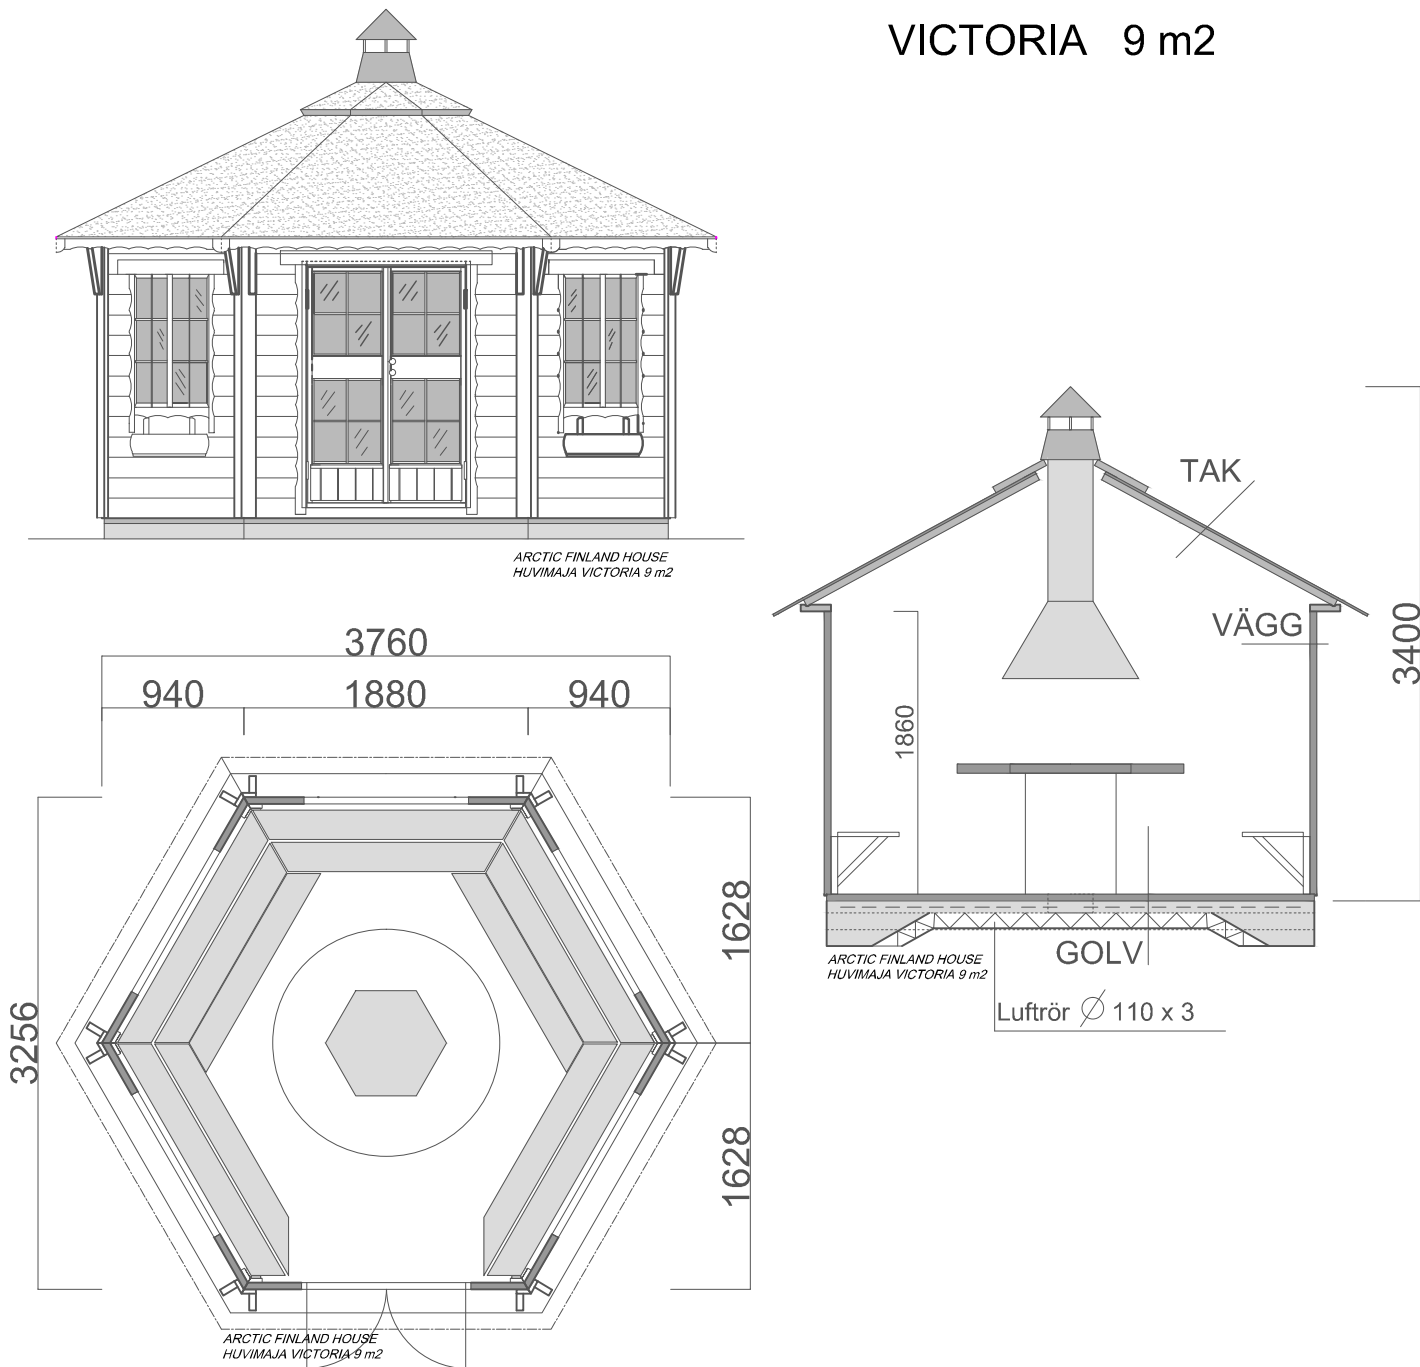

### TAK

Takshingel  
Träpanel 18 x 145  
Stomme 45 x 45

### VÄGG

Timmer panel 45 x 145

### GOLV

Betong 80 - 100 mm  
Armerings matta 4 150 B 500 V  
Markisolering 100 mm  
Pressad grus 200 mm ( 0-16 mm )  
( Fiberduk )  
Impregnerad plank 45 x 95  
( tjärpapper )

VICTORIA 9 m <sup>2</sup>	Ritningar 1:50
<b>ARCTIC FINLAND HOUSE</b> Kaartotie 2, FIN-33950 Pirkkala P. 010 420 1230 arctic@arcticfinland.com	Christian Anttila ( rkm )