


GRILLKÅTA 6.5 m²

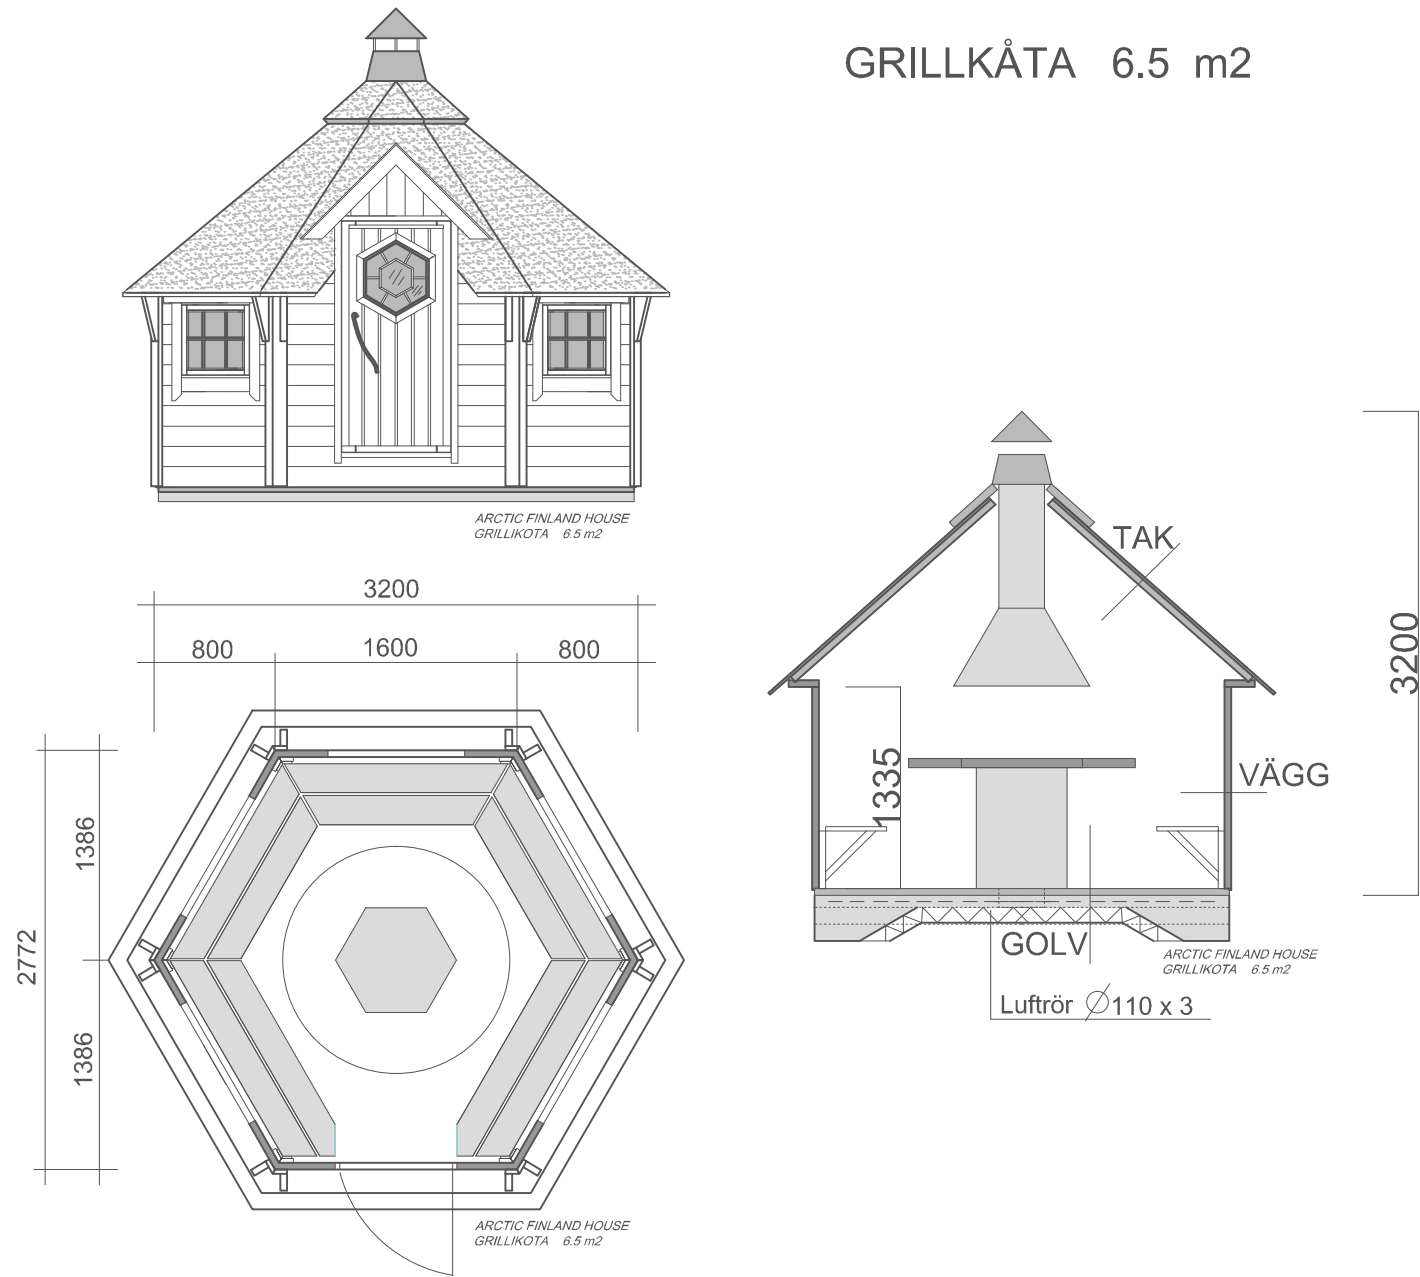

TAK

Takshingel
Träpanel 18 x 145
Stomme 45 x 45

VÄGG

Timmer panel 45 x 145

GOLV

Betong 80 - 100 mm
Armerings matta 4 150 B 500 V
Markisolering 100 mm
Pressad grus 200 mm (0-16 mm)
(Fiberduk)
Impregnerad plank 45 x 95
(tjärapapper)

GRILLKÅTA 6.5 m ²	Ritningar 1:50
ARCTIC FINLAND HOUSE Kaartotie 2, FIN-33950 Pirkkala P. 010 420 1230 arctic@arcticfinland.com	Christian Anttila (rkm)